


Legend

	EXISTING DOOR
	NEW DOOR
	NEW WALL
	EXISTING WALL
	EXISTING WALL TO BE REMOVED
	EXISTING DOOR TO BE REMOVED
	FIRE EXTINGUISHER

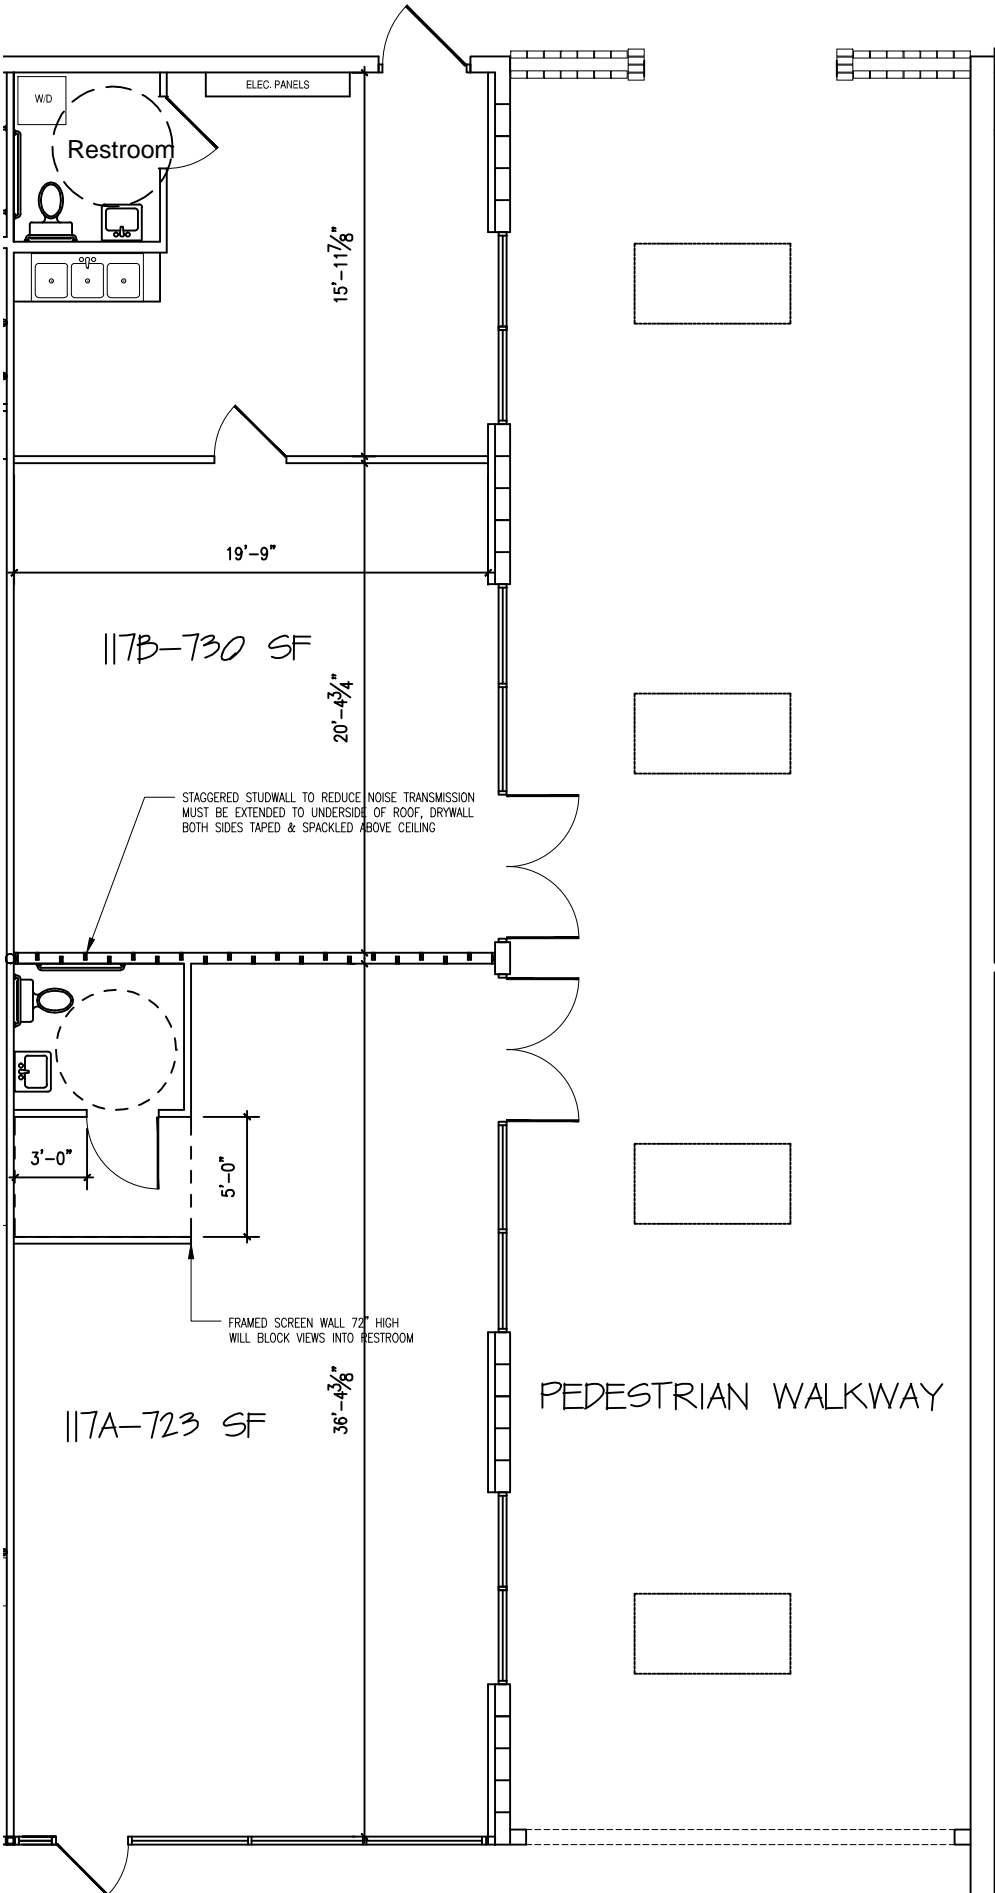

**SUITE 117 A/B**

SCALE: 1/8" = 1'-0"

